


INTERNAL

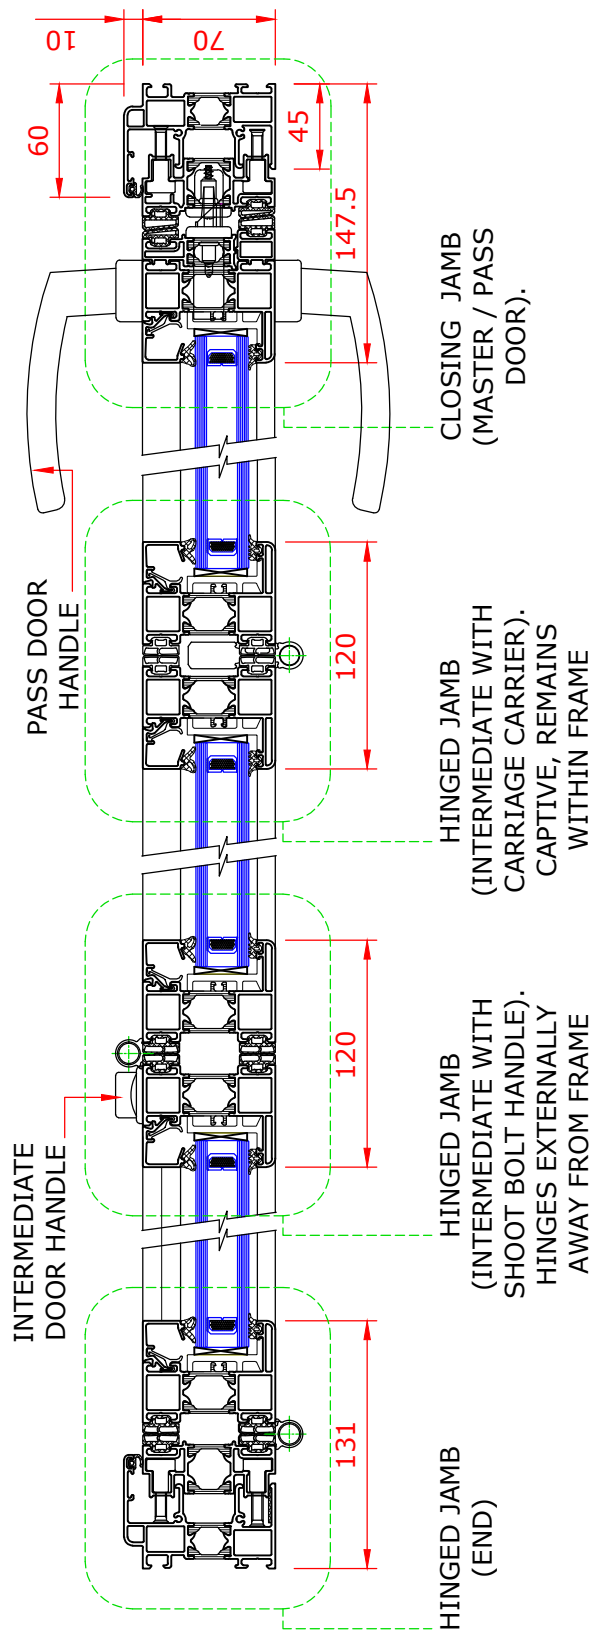

SCALE 1:4

Title:
**ALUMINIUM KUSTOMFOLD
STANDARD TRACK,
PLAN SECTION THRO,
EXTERNALLY OPENING**
(CLOSED 3L CONFIGURATION SHOWN)
(DOUBLE GLAZED)

Revision Date:
27.07.17

Revision:
C

Drg No:
KLO-020/0202

klöeber

Advanced Glazing Solutions

info@kloeber.co.uk
www.kloeber.co.uk

This drawing is copyright ©. No part shall be copied or otherwise reproduced without prior written permission of the company.