


SCALE 1:1

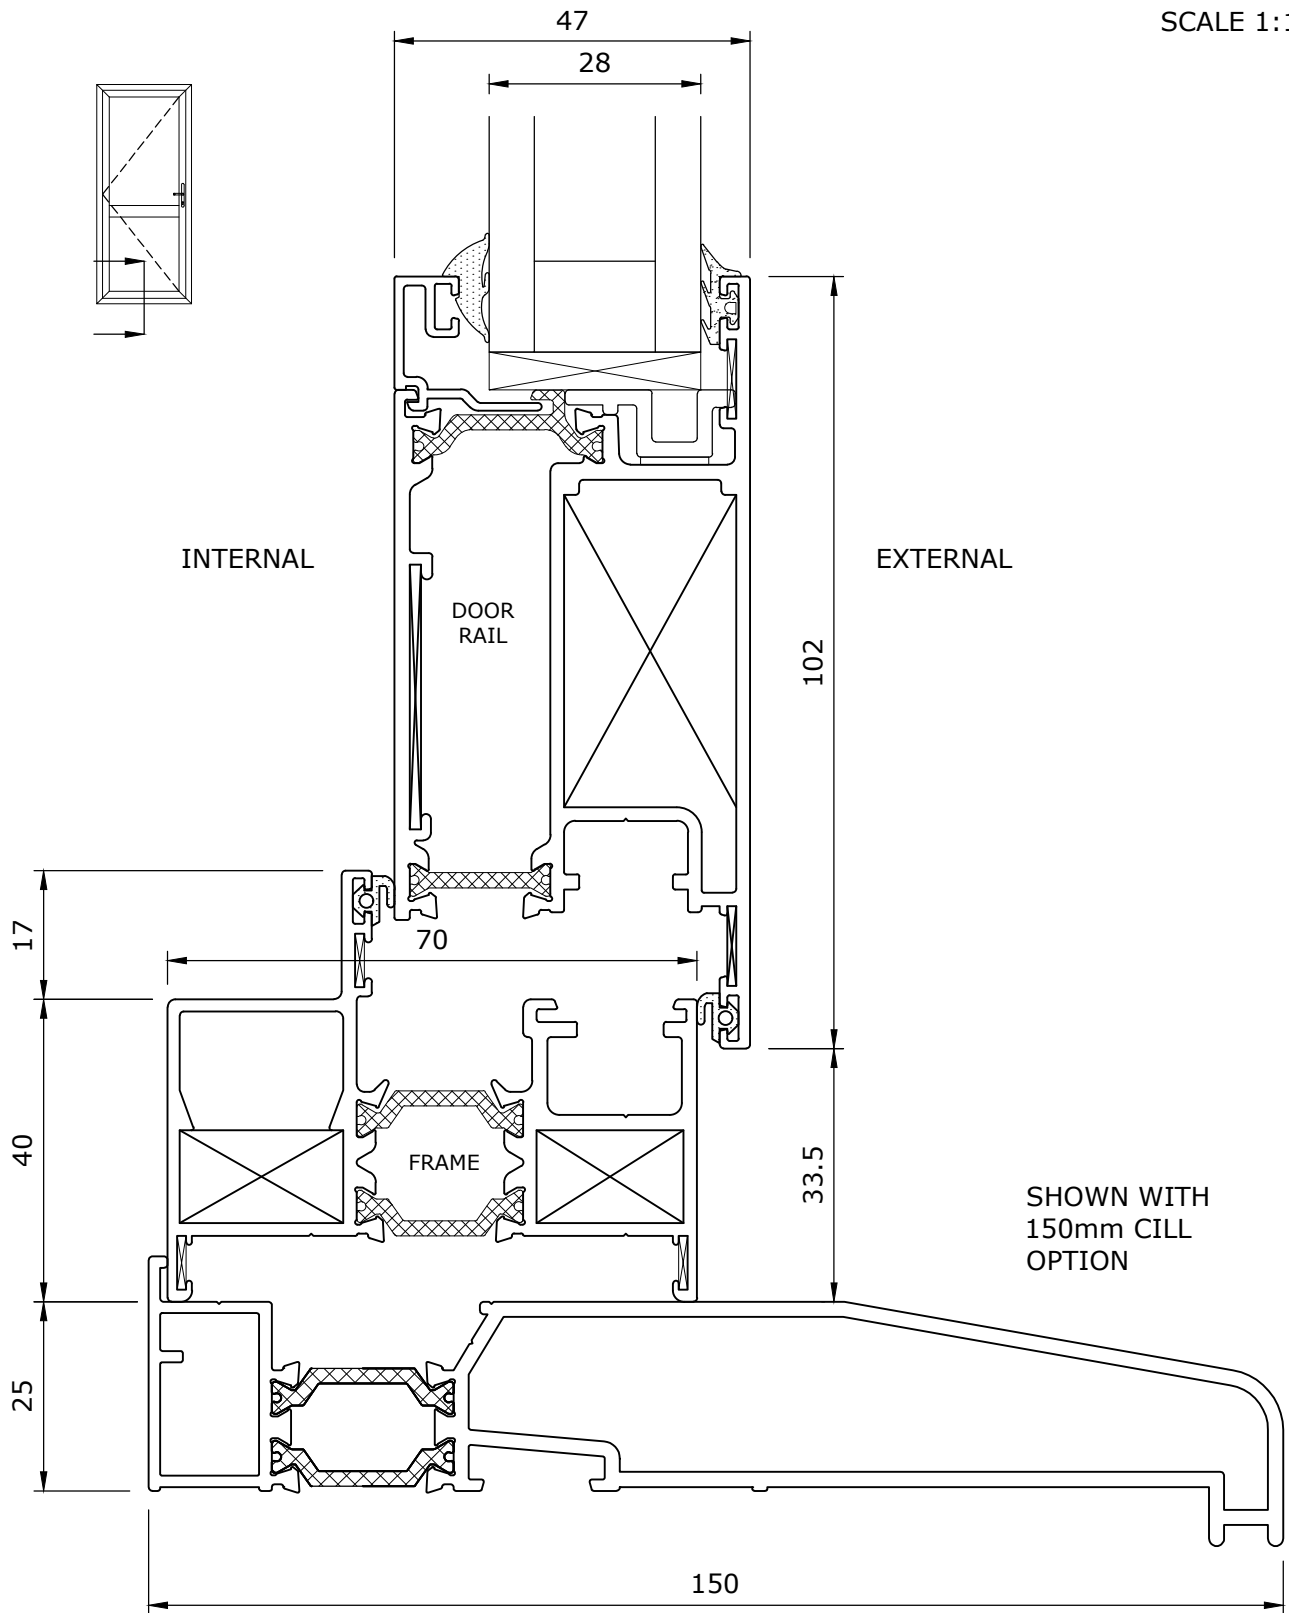

Title:
KL70 SINGLE & FRENCH
DOORS, VERT SECTION
THRO STANDARD
THRESHOLD WITH CILL,
EXTERNAL OPENING,

Revision Date:
02.06.16

Revision:
C

Drg No:
KLO-020/0172

klöeber

Advanced Glazing Solutions

info@kloeber.co.uk
www.kloeber.co.uk

This drawing is copyright ©. No part shall be copied or otherwise reproduced without prior written permission of the company.