


INTERNAL

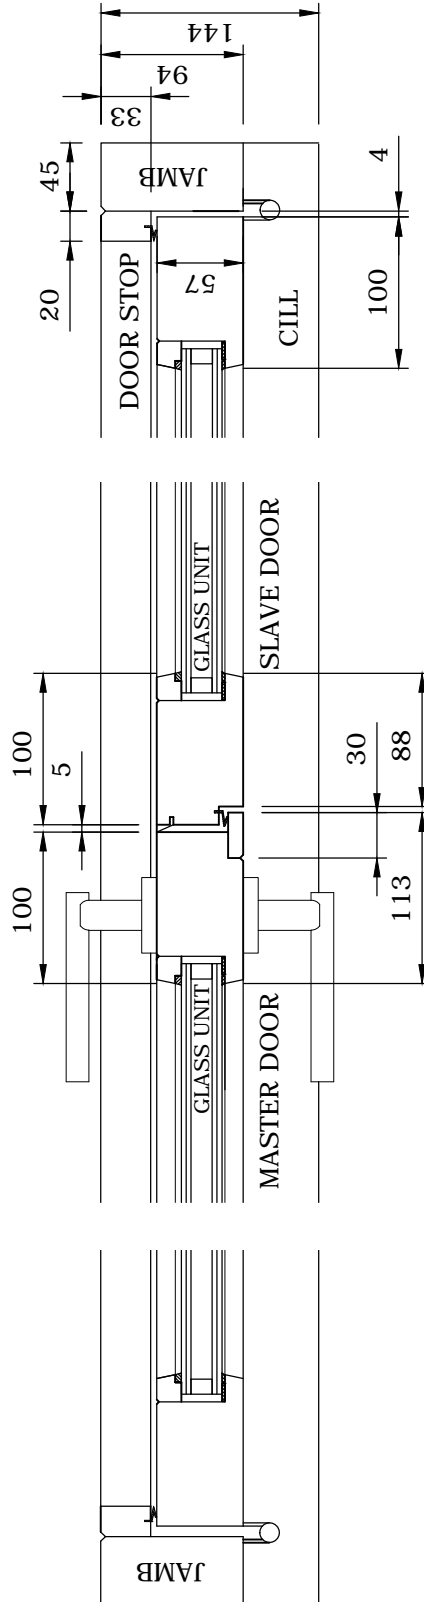

EXTERNAL

FOR MEETING STILE DETAIL, SEE  
DRAWING KLO-01/0114

SCALE 1:5

Title:

**EXTERNALLY OPENING  
FRENCH DOOR  
(LH MASTER)**

Revision Date:

**17.06.13**

Revision:

**B**

Drg No:

**KLO-010/0105**

**klöeber**

Advanced Glazing Solutions

info@kloeber.co.uk  
www.kloeber.co.uk

This drawing is copyright ©. No part shall be copied or otherwise reproduced without prior written permission of the company.