


CONFIGURATION

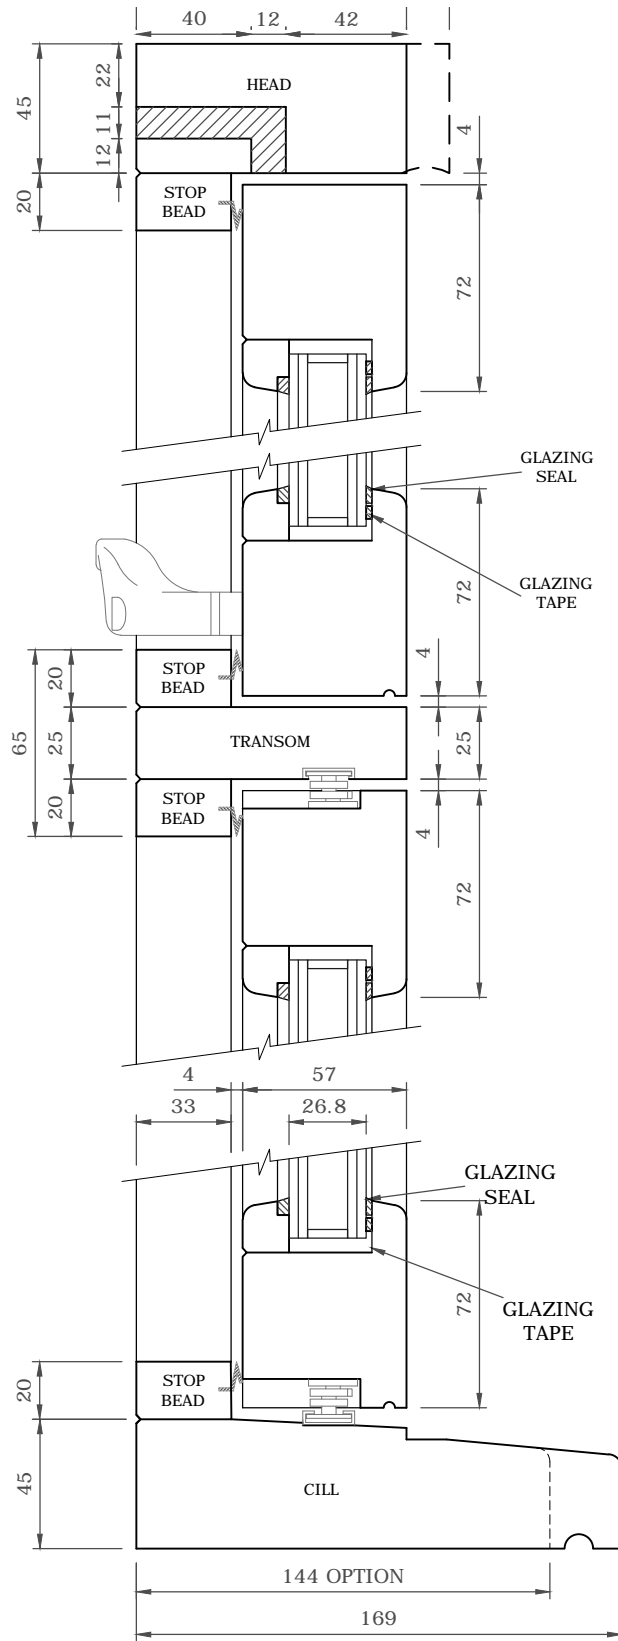

Title:  
**TIMBER FLUSH CASEMENT  
 OPENING SASH &  
 FANLIGHT,  
 SECTION THROUGH  
 CILL TYPE 'A'**

Revision Date:  
**06.11.18**

Revision:  
**F**

Drg No:  
**KLO-010/0136**

**klöeber**  
 Advanced Glazing Solutions  
 info@kloeber.co.uk  
 www.kloeber.co.uk