


SCALE 1:1

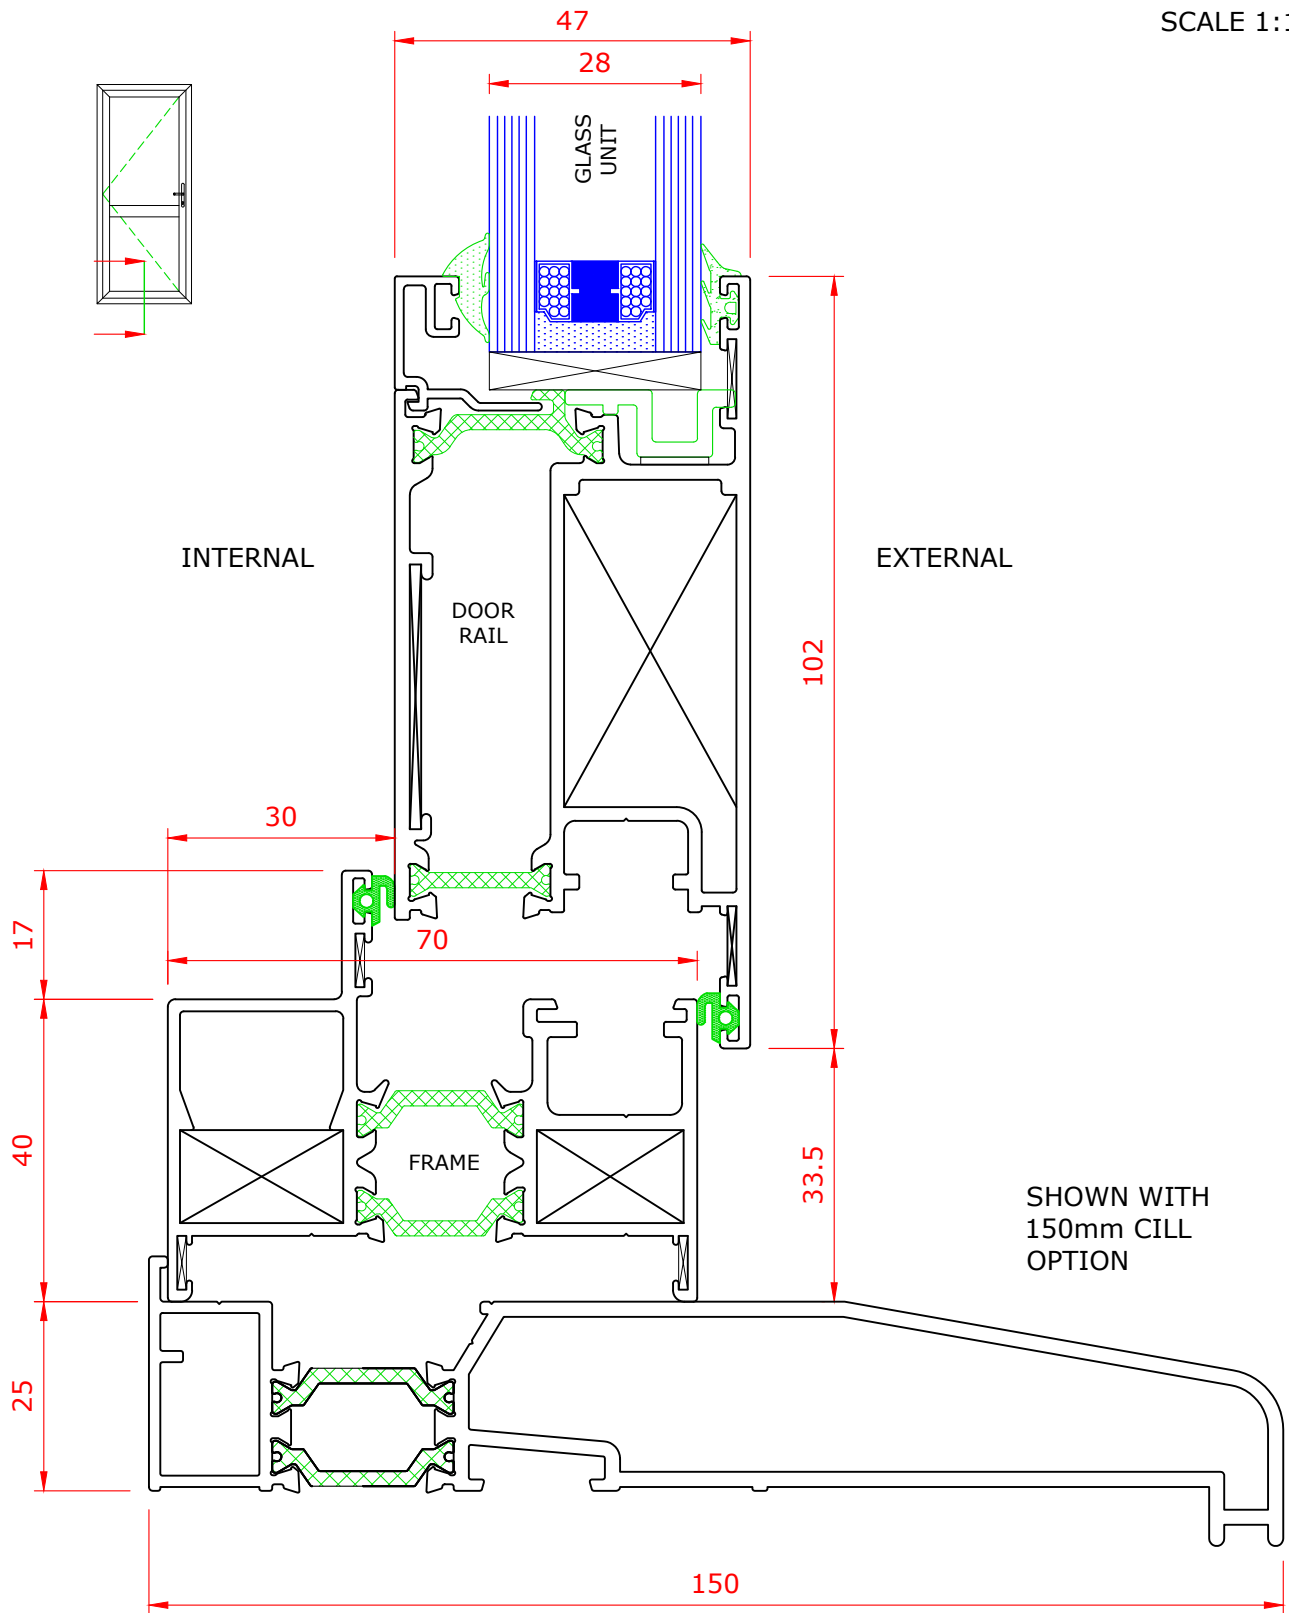

Title:  
KL70 SINGLE & FRENCH  
DOORS, VERT SECTION  
THRO STANDARD  
THRESHOLD WITH CILL,  
EXTERNAL OPENING,

Revision Date:  
02.06.16

Revision:  
C

Drg No:  
KLO-020/0172

**klöeber**

Advanced Glazing Solutions

info@kloeber.co.uk  
www.kloeber.co.uk

This drawing is copyright ©. No part shall be copied or otherwise reproduced without prior written permission of the company.