



Outward Opening

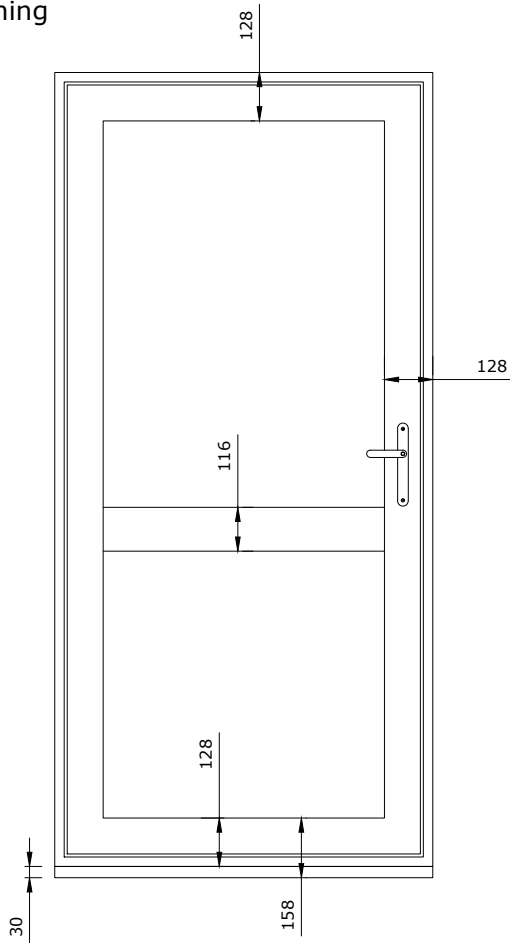

Inward Opening

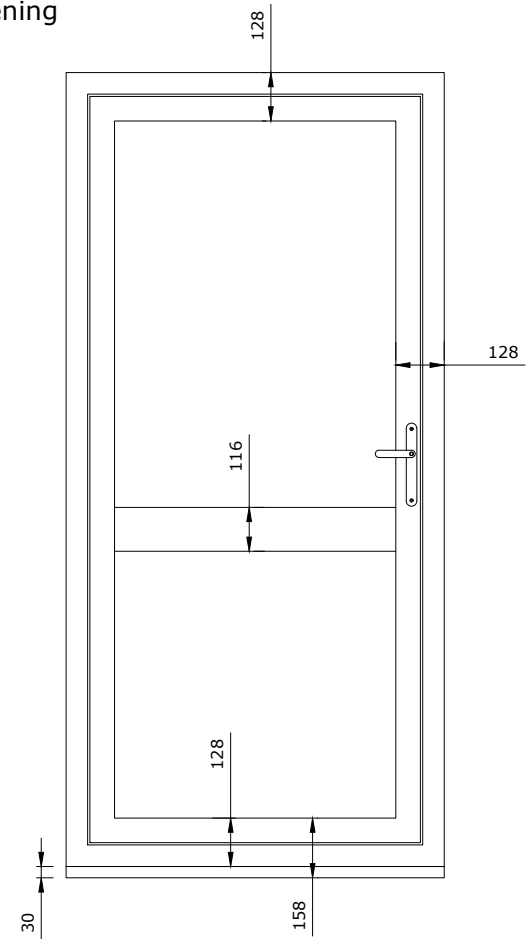

Title:
 Aluminium Single Door
 Elevation Detail
 Inward and Outward Opening
 Door showing Optional Midrail

Created Date: 01-Nov-22	Drawn By: SJS
Scale: 1:20	Size: A4
Drg No: KLO-020/0993	
Revision: -	

Rev	Date	Notes	Changed By
-	-	-	-

klöeber[®]
bespoke doors & windows
 Advanced Glazing Solutions
 info@kloeber.co.uk
 www.kloeber.co.uk